


JH_C:\Survey CAD Files\2006\4361\dwg\4361_LOT21_SHORE.dwg

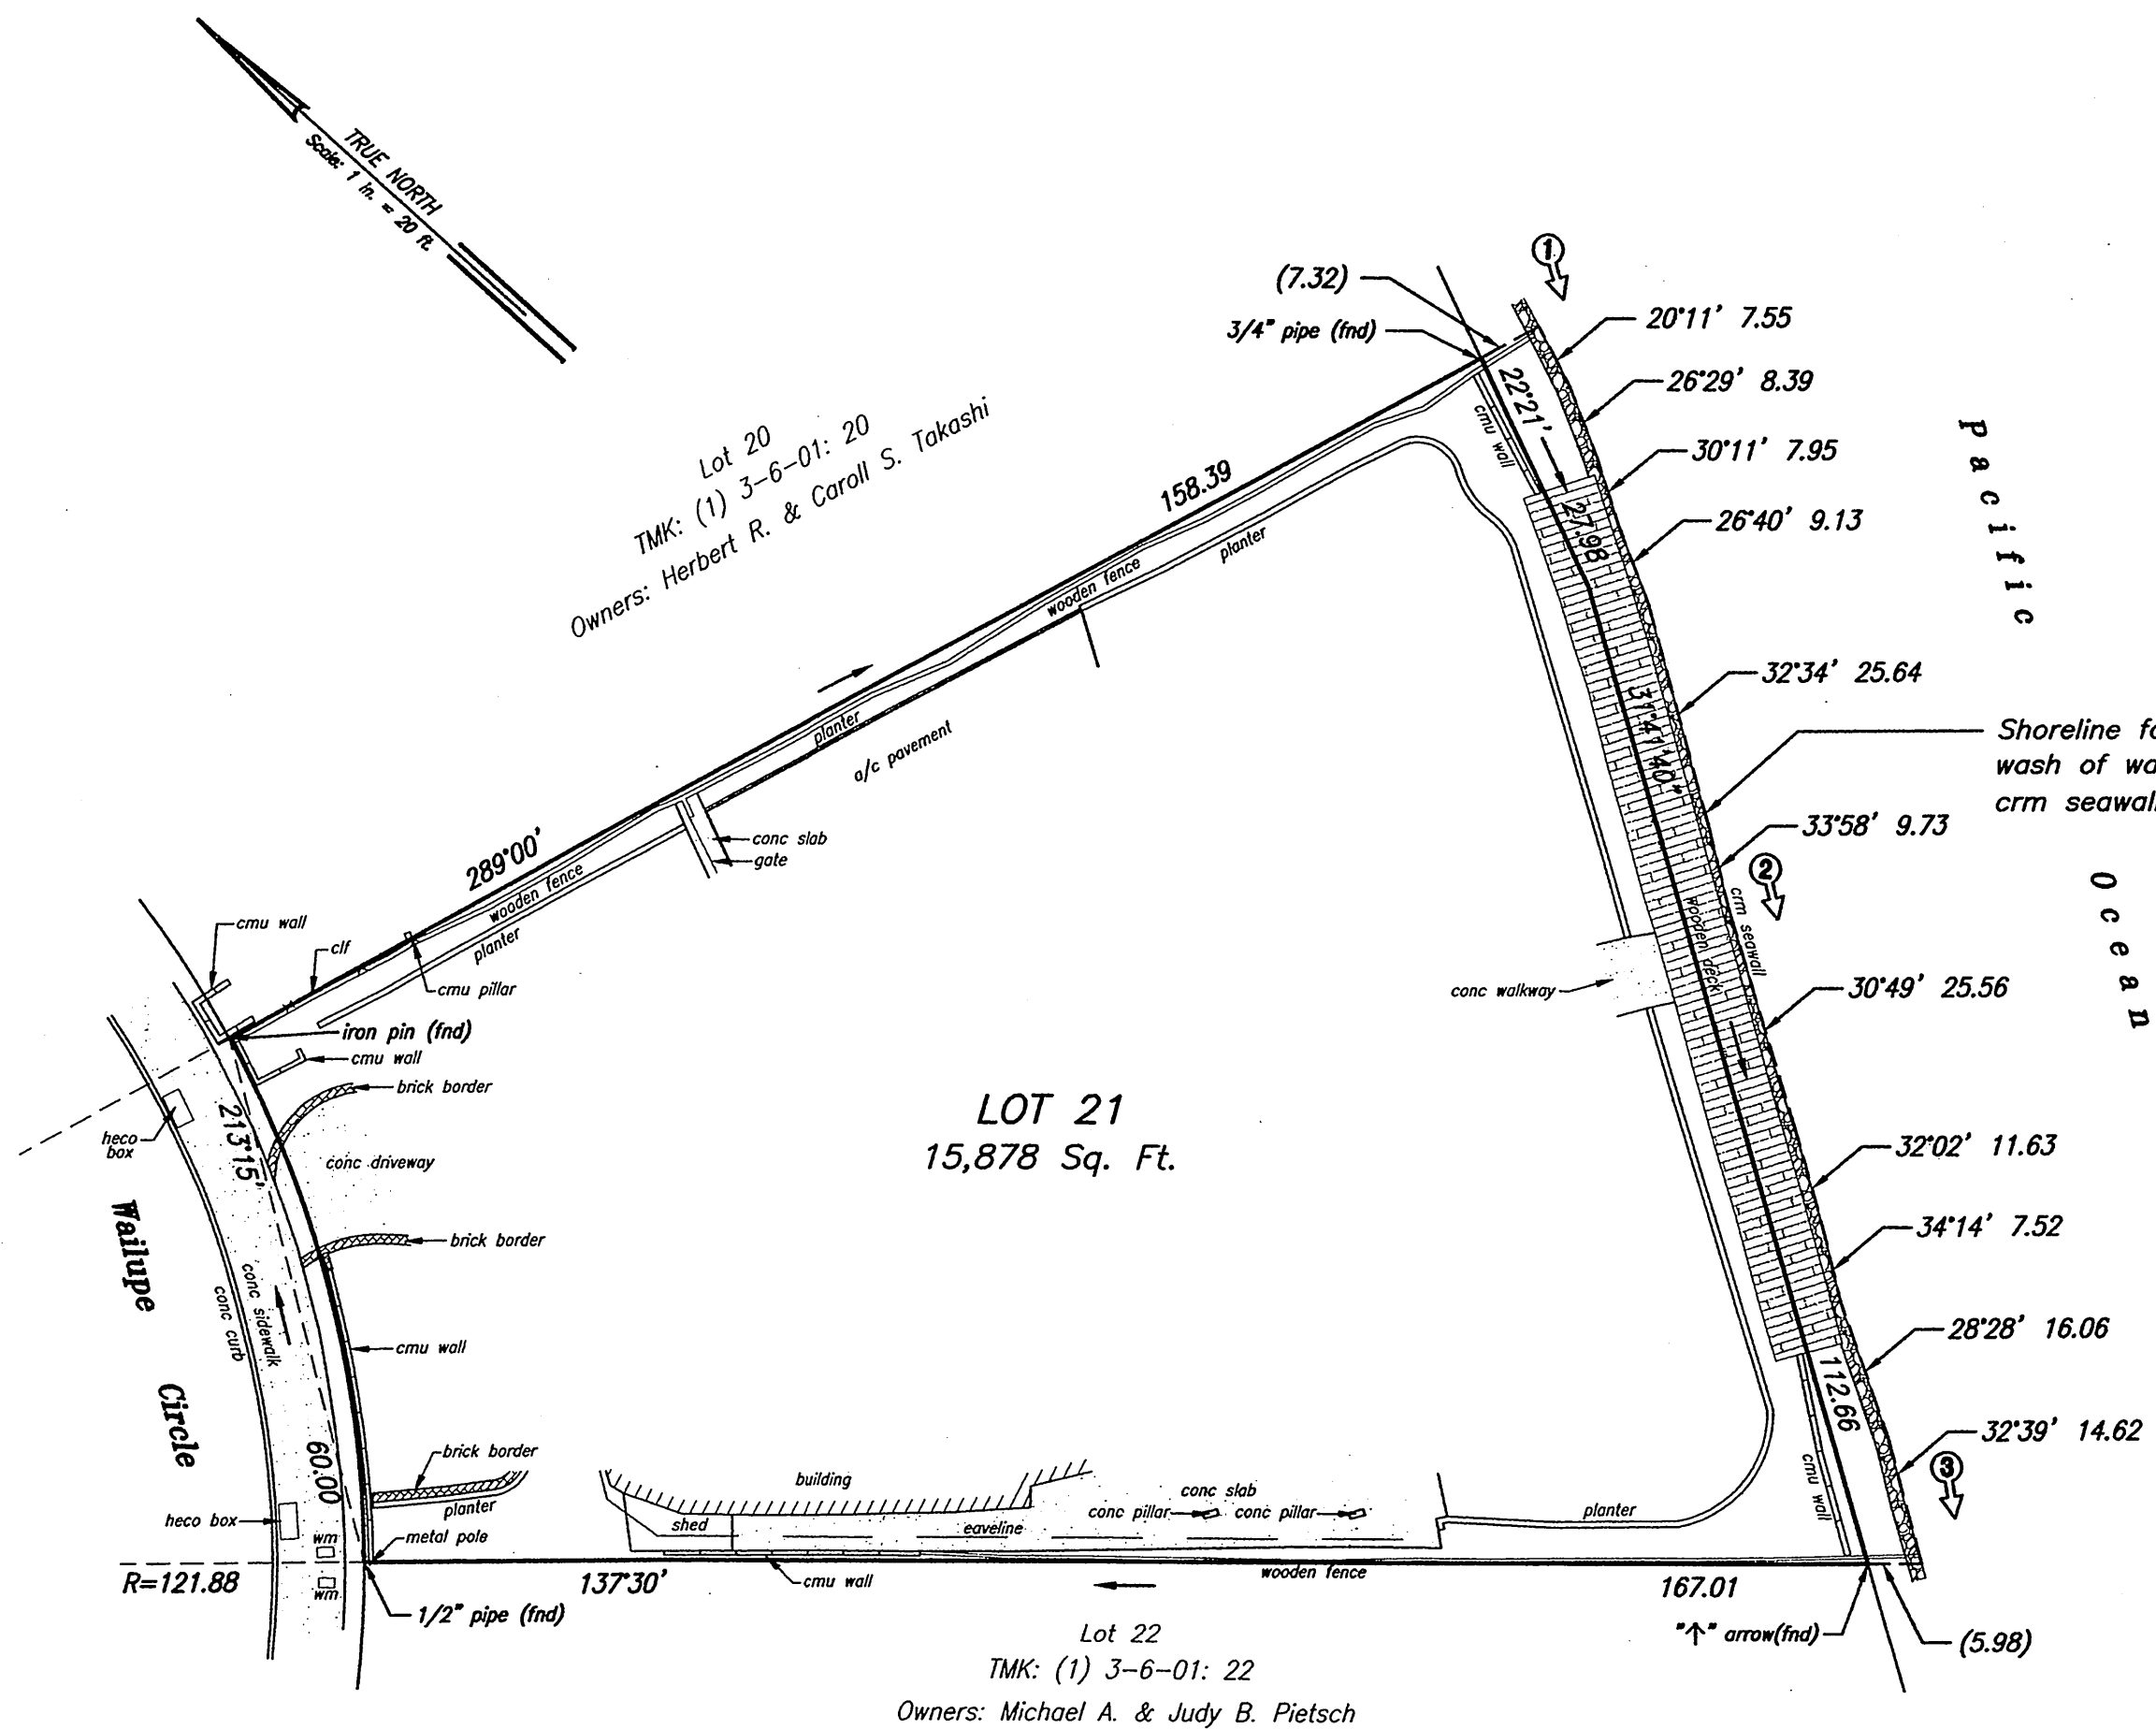



Legend:

| | |
|-----------------------------|----------------------------------|
| a/c = asphaltic concrete | crm = concrete rock mixture |
| clf = chain link fence | fnd = found |
| cmu = concrete masonry unit | heco = hawaiian electric company |
| conc = concrete | wm = water meter |

① → Denotes approximate position and direction of Shoreline Photographs.


Notes:

1. Azimuths and Coordinates are referred to Government Triangulation Station "WAILUPE" Δ.
2. Owners and addresses shown on map were taken from Department of Permitting and Planning, City and County of Honolulu Records.

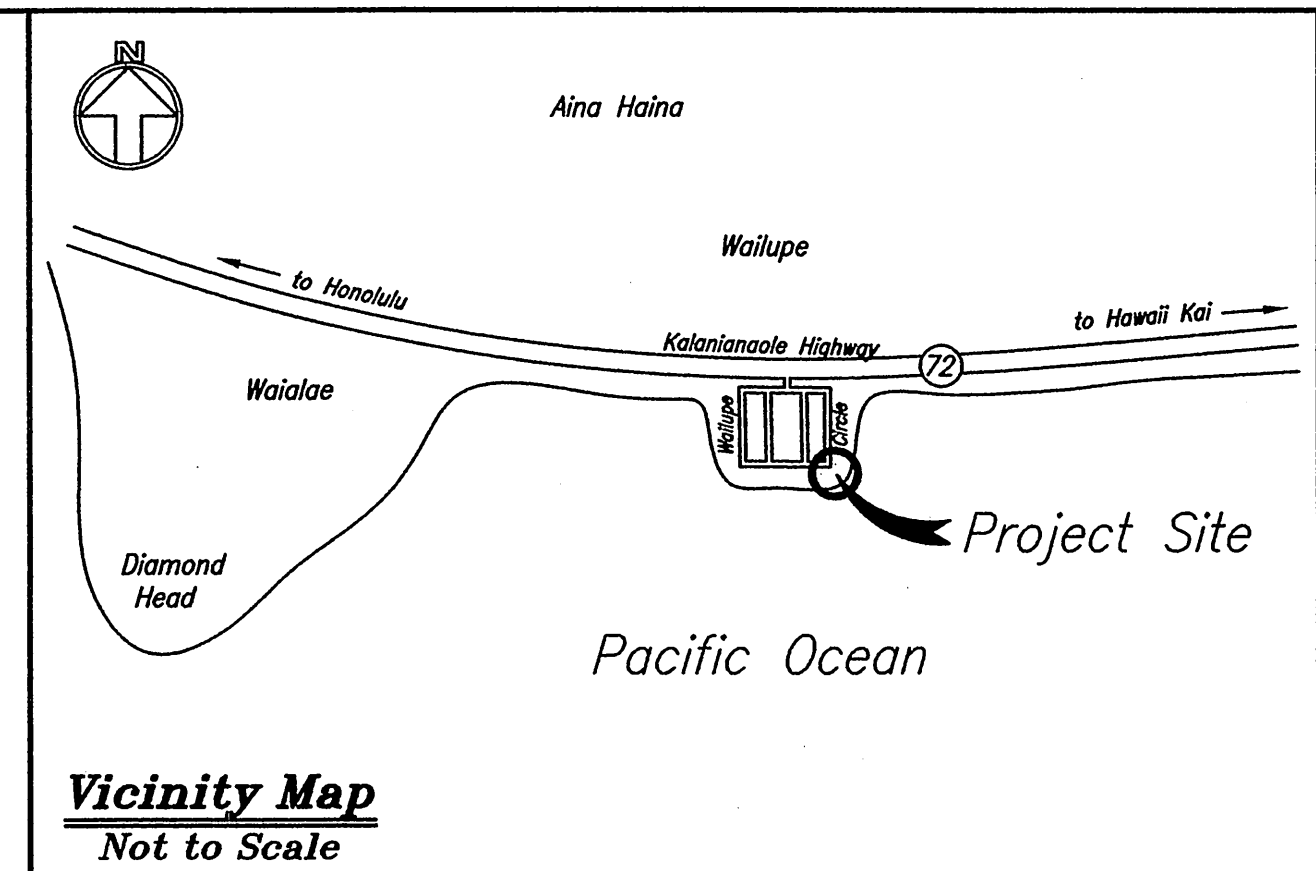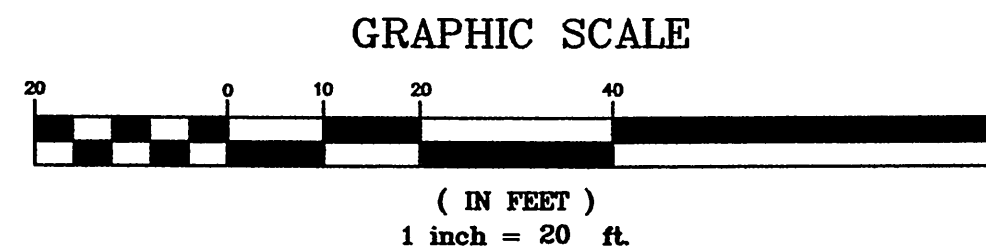

Shoreline Certification of Lot 21 of Land Court Application 1596 (Map 1) At Waialae, Waikiki, Honolulu, Oahu, Hawaii Tax Map Key: (1) 3-6-01: 21

Owner: Kenton T. Eldridge Tr./etal
Address: 298 Waialae Circle
Honolulu, Hawaii 96821

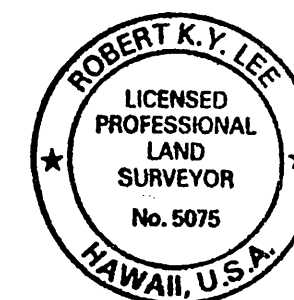

This work was prepared by me
or under my direct supervision.

Robert K.Y. Lee
Robert K.Y. Lee
Licensed Professional Land Surveyor
Certificate Number 5075

TMK: (1) 3-6-01: 21

JOB NO.: 4361
FB. NO.: 1558
15" X 21" = 2.19 Sq. Ft.

TOWILL SHIGEOKA & ASSOCIATES, INC.
LAND SURVEYORS

JUNE 23, 2006
2153 N. KING STREET
SUITE 308
HONOLULU, HAWAII 96819